



SCALE: 1/4" = 1'-0"

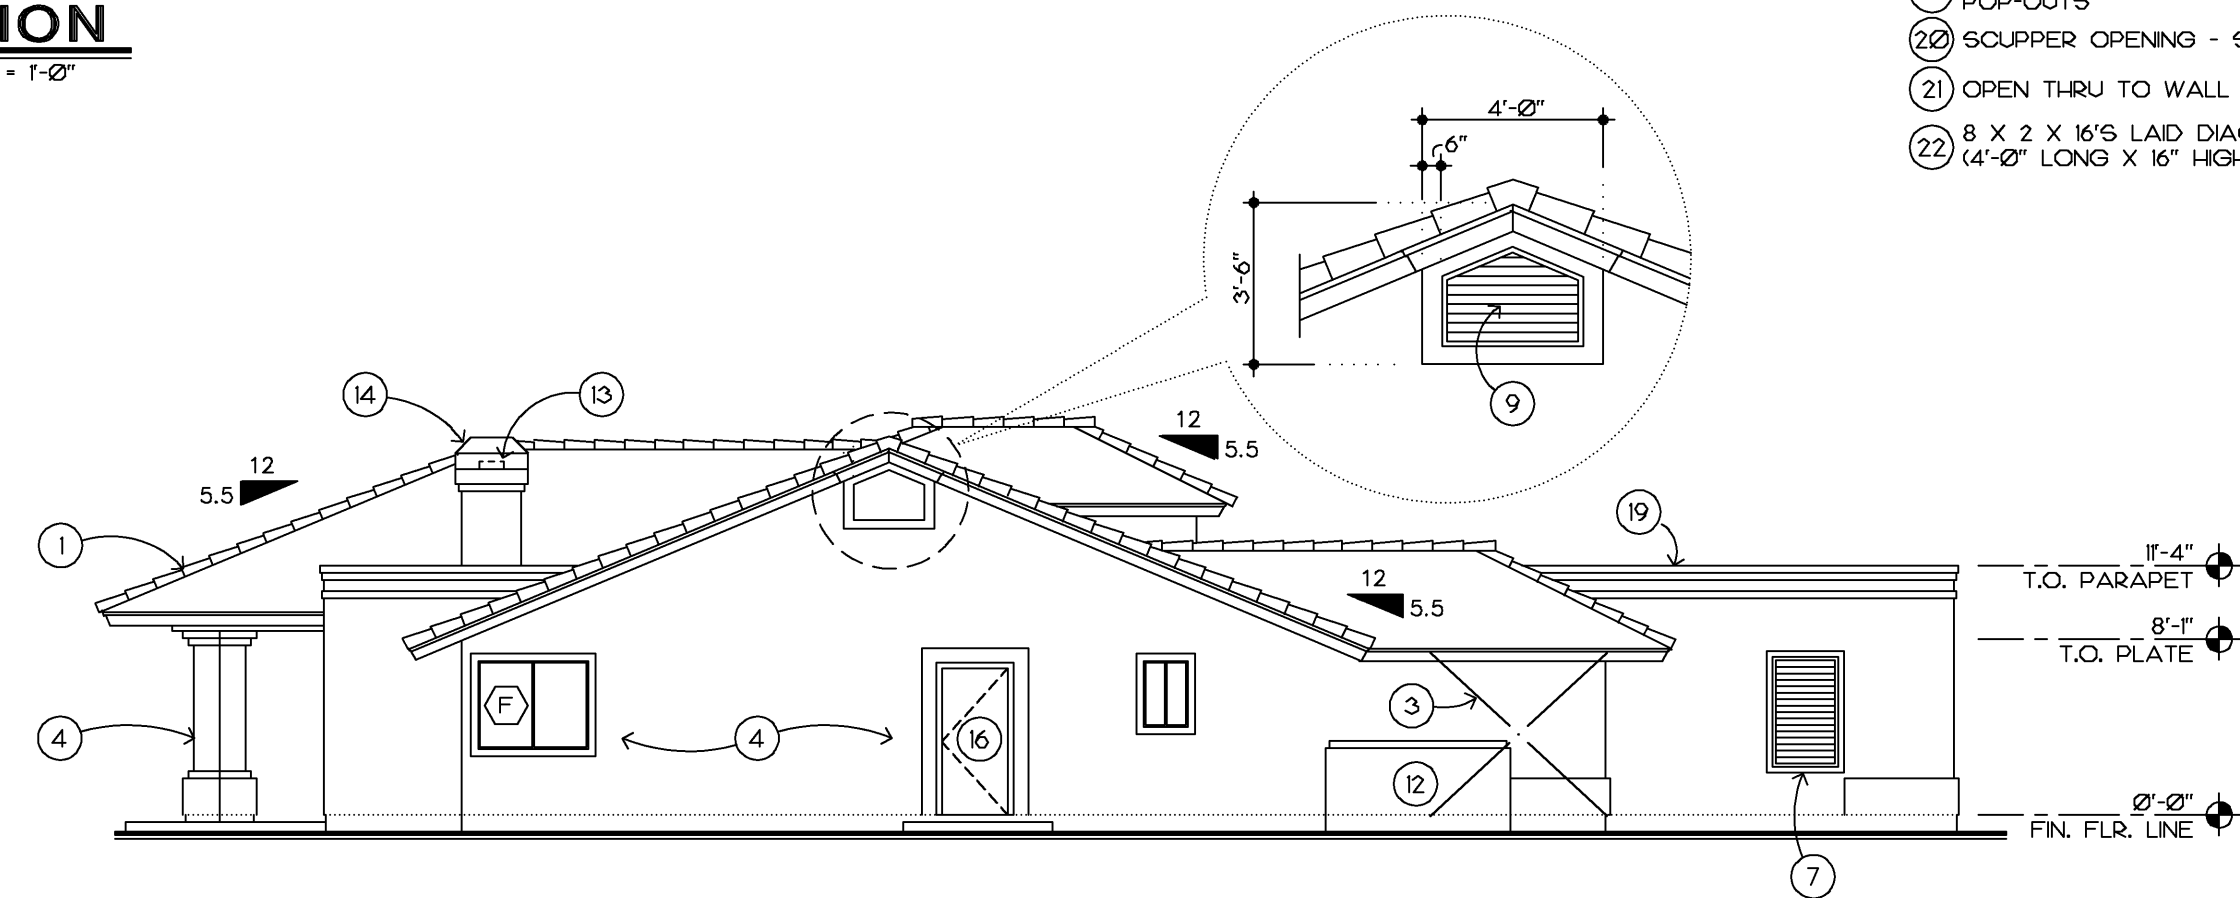

SCALE: 1/4" = 1'-0"


SCALE: 1/8" = 1'-0"

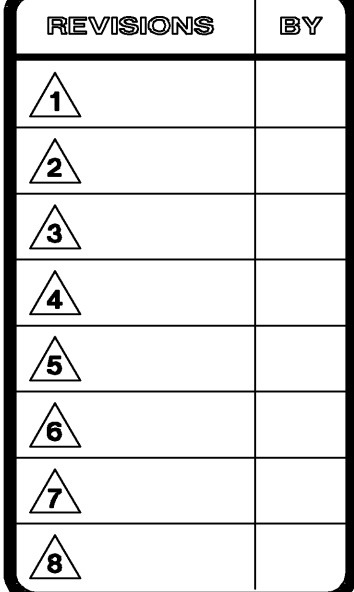

SCALE: 1/4" = 1'-0"

SuCasa "C"

Alexander Homes
18934 AVENIDA DEL RAY
RIO VERDE, ARIZONA 85255
(602) 471-2700 or 991-3420
FAX: (602) 471-7609

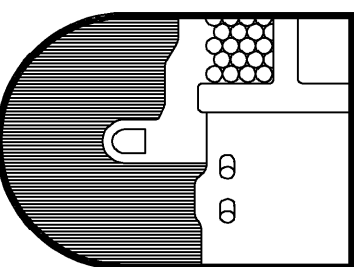

DRAWN A.C.P.
CHECKED M.C.
DATE —
SCALE AS SHOWN
JOB NO. —
SHEET

A4

OF 08 SHEETS

SU CASA "C" - GAR./HOBBY RIGHT